



**NOTES:**  
 PARCEL ID #07111010G  
 ZONING: CBD  
 PARKING REQUIRED: 4,184/1,000 sf x 4 = 17  
 PARKING PROVIDED: 17 SFA  
 SETBACK:  
 FRONT: 0  
 BACK: 0  
 SIDE: 10'

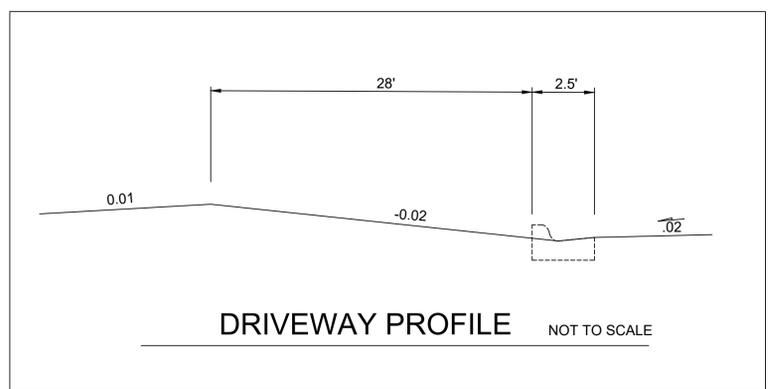

**SYMBOL LEGEND**

⊕	POWER POLE
⊙	LIGHT POLE
—E—E—	ELECTRIC LINE
-X-X-	FENCE
U.G. PIPE	U.G. PIPE
E.I.R.	EXISTING IRON REBAR
E.I.P.	EXISTING IRON PIPE
CMP	CORRUGATED METAL PIPE

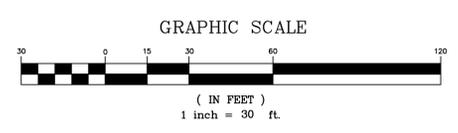

**Revisions**

NO.	DATE	COMMENTS
1	1/27/21	REVISED PER TOWN COMMENTS

Engineer: **Richard L. Modlin, PE**  
 7215 Terrace Drive  
 Charlotte, NC 28211  
 (980) 322-4191  
 richardmodlin@att.net

Owner: **Souder Properties**  
 4614-B Willgrove Mint Hill Road  
 Charlotte, NC 28227  
 (704) 293-3666  
 ssouder@souderproperties.com


**LIBERTY LANE SALONS**  
 LIBERTY LANE  
 INDIAN TRAIL, NC  
**SITE PLAN**




DRAWN BY: **RLM**  
 CHECKED BY: **RLM**

SCALE: **1"=30'**  
 DATE: **12/15/21**

SHEET: **C-2**

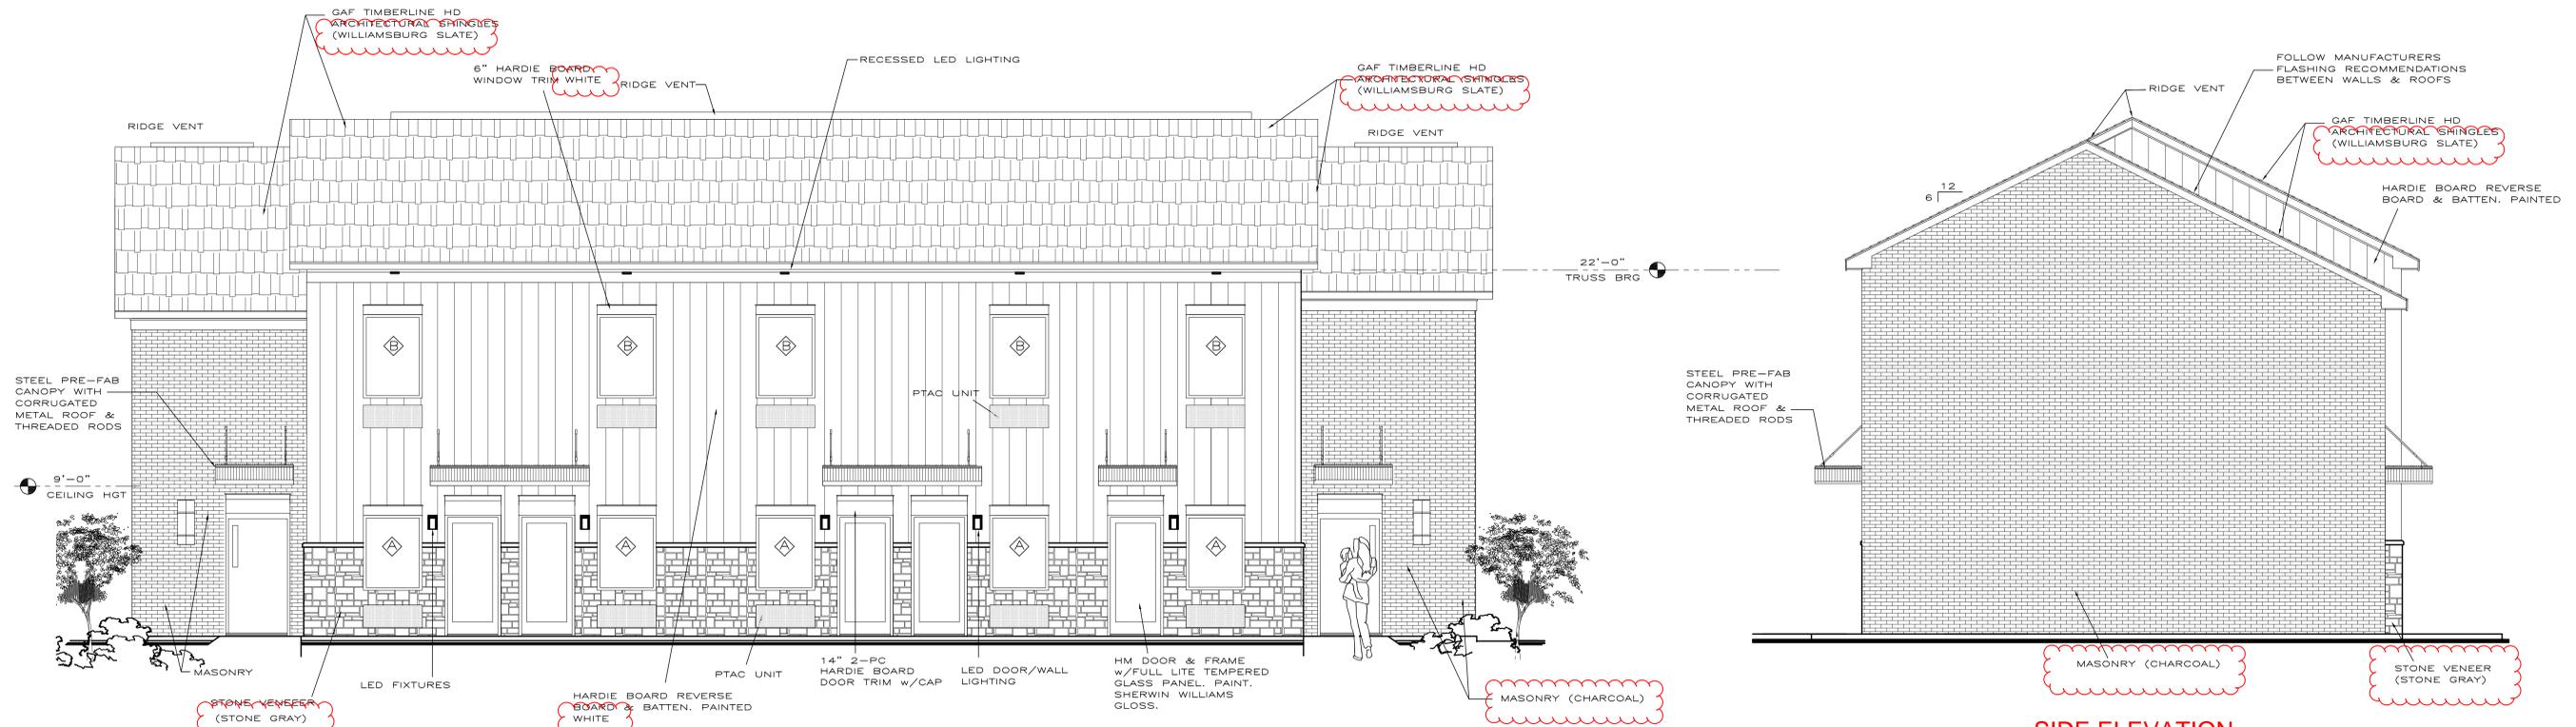


1  
A-2 1/4" = 1'-0"  
**OPTION 'A' STREET ELEVATION & LEFT ELEVATION**  
(FRONT AND REAR ELEVATION ARE BASICALLY IDENTICAL)

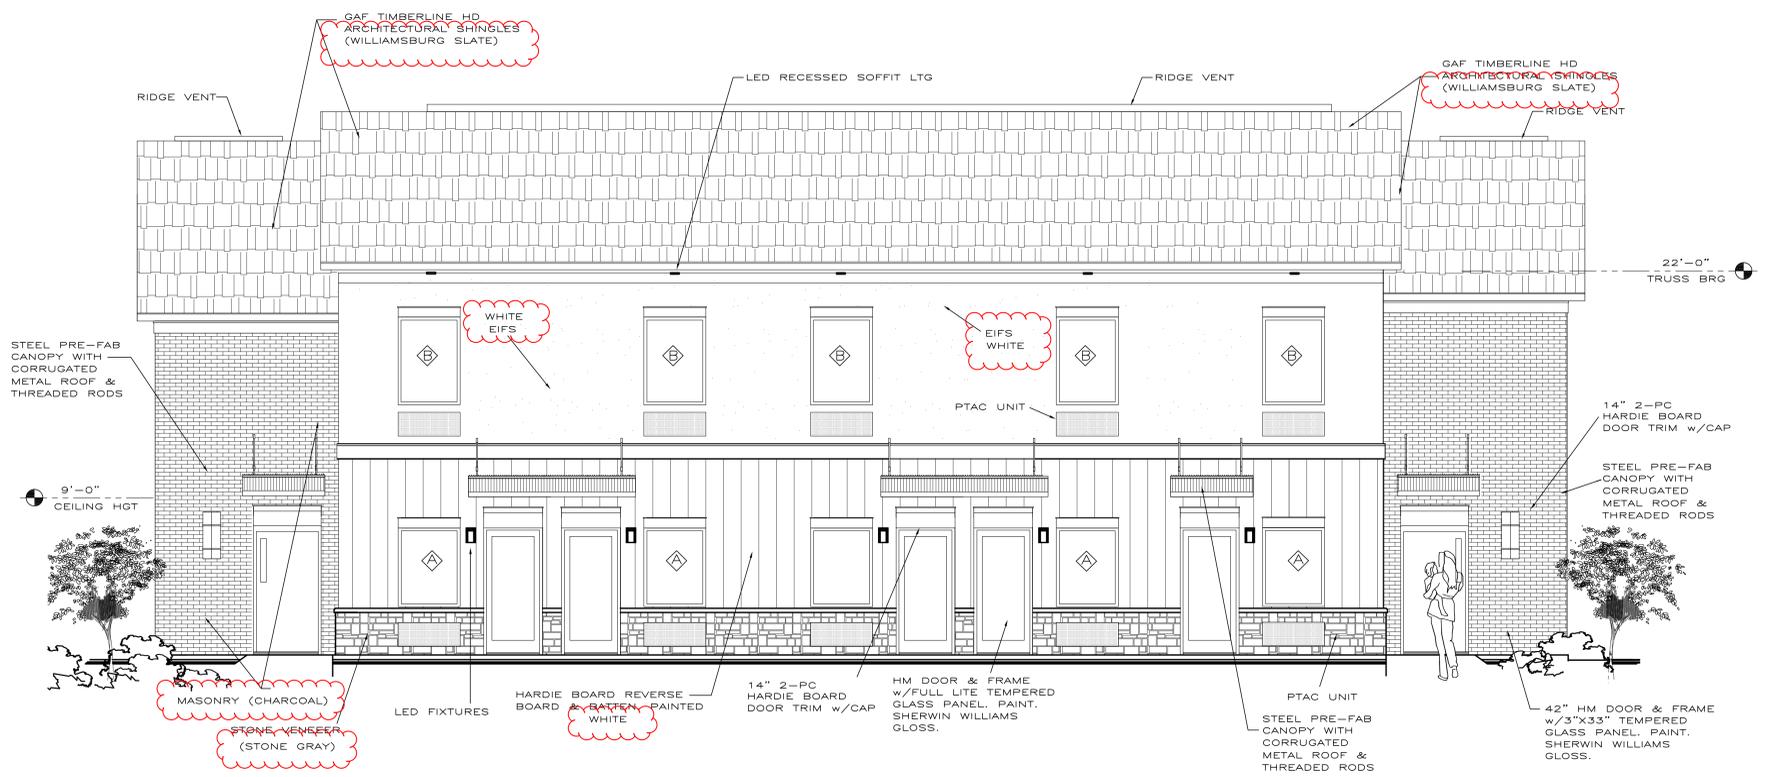

2  
A-2 1/4" = 1'-0"  
**OPTION 'B' STREET ELEVATION**  
(FRONT AND REAR ELEVATION ARE BASICALLY IDENTICAL)

REVISIONS:				REVISIONS:					
NO.	DESCRIPTION	BY	APP'D	DATE	NO.	DESCRIPTION	BY	APP'D	DATE

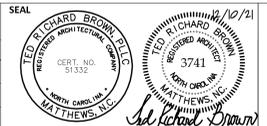

**Ted Richard Brown, PLLC**  
Architectural Services  
P.O. Box 2070 Matthews, North Carolina 28106  
TELEPHONE: (704) 330-1111  
tedbrown@trbarchitect.com

**D. ERIC SUTTON, PE**  
6617 BERRYPATCH CT  
CHARLOTTE, NORTH CAROLINA 28211  
(704) 893.3777  
eric@ericsuttonpe.com

SALON BUILDING PLANS FOR:  
**SOUDER INVESTMENTS**  
LIBERTY DRIVE INDIAN TRAIL, NORTH CAROLINA 28079

Sheet Title:  
**REVISED ELEVATIONS**

Project No:  
**21037**  
Date: 12/10/21  
Scale: As Noted  
Checked:

