


PLAN


SEE NOTE 1

NOTES:

1. PUT SILT FENCE OR TREE PROTECTION FENCE UP TO ENSURE CONSTRUCTION ENTRANCE IS USED.
2. IF CONSTRUCTION ON THE SITES ARE SUCH THAT THE SEDIMENT OR SILT IS NOT REMOVED BY THE VEHICLE TRAVELING OVER THE STONE, THEN THE TIRES OF THE VEHICLE MUST BE WASHED BEFORE ENTERING THE PUBLIC ROAD.
3. IF A PROJECT CONTINUES TO PULL SEDIMENT, SILT, AND OR DEBRIS ON TO THE PUBLIC ROAD, THE TOWN WILL ISSUE A STOP WORK ORDER, AND THE OWNER OF THE PROPERTY SHALL BE RESPONSIBLE FOR THE CLEANUP.

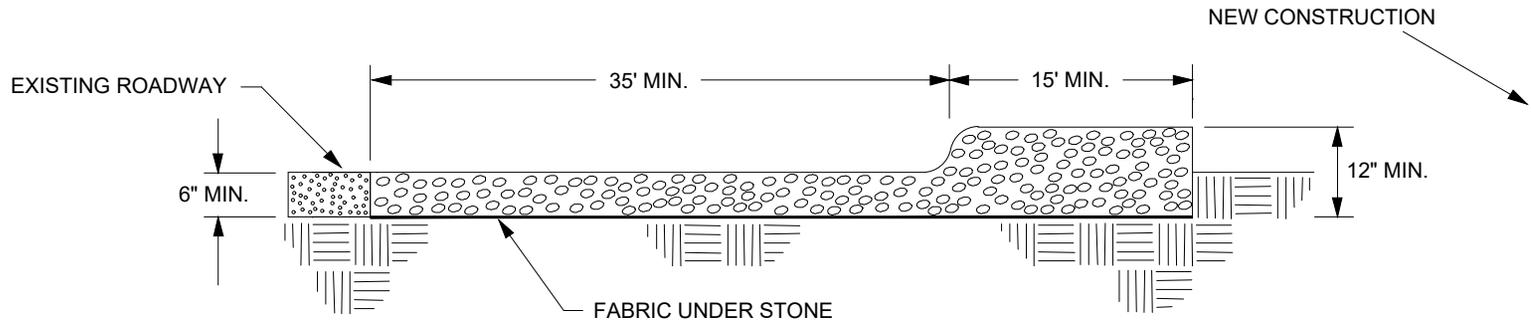

CROSS SECTION

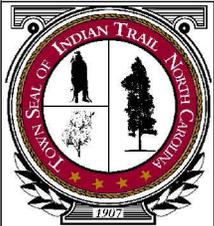

**TOWN OF INDIAN TRAIL
STANDARD DETAIL**

CONSTRUCTION ENTRANCE

REVISIONS	Scale
	Not To Scale
	Revision Date
	02/2021
	Detail #
	EC_5.01