
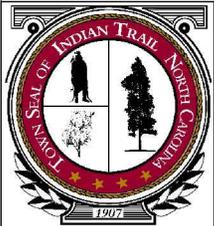


NOTES:

1. FOR NEW PLANTING AREAS, REMOVE ALL PAVEMENT, GRAVEL, SUB-BASE AND CONSTRUCTION DEBRIS BEFORE PREPARING SOIL AND PLANTING TREES.
2. REMOVE COMPACTED SOIL AND ADD 36" NEW TOPSOIL WITH PLANT MIX OR UNCOMPACT AND AMMEND TO 36" OF EXISTING SOIL TO MEET TOPSOIL WITH PLANTING MIX STANDARDS FOR TREES. (SEE DETAIL)
3. IF PLANTING STRIP IS LESS THAN 8 FT WIDE IRRIGATION AND SUBDRAIN ARE REQUIRED.
4. IRRIGATION AND SUBDRAIN ARE NOT APPROVED FOR USE ON NCDOT-MAINTAINED STREETS.

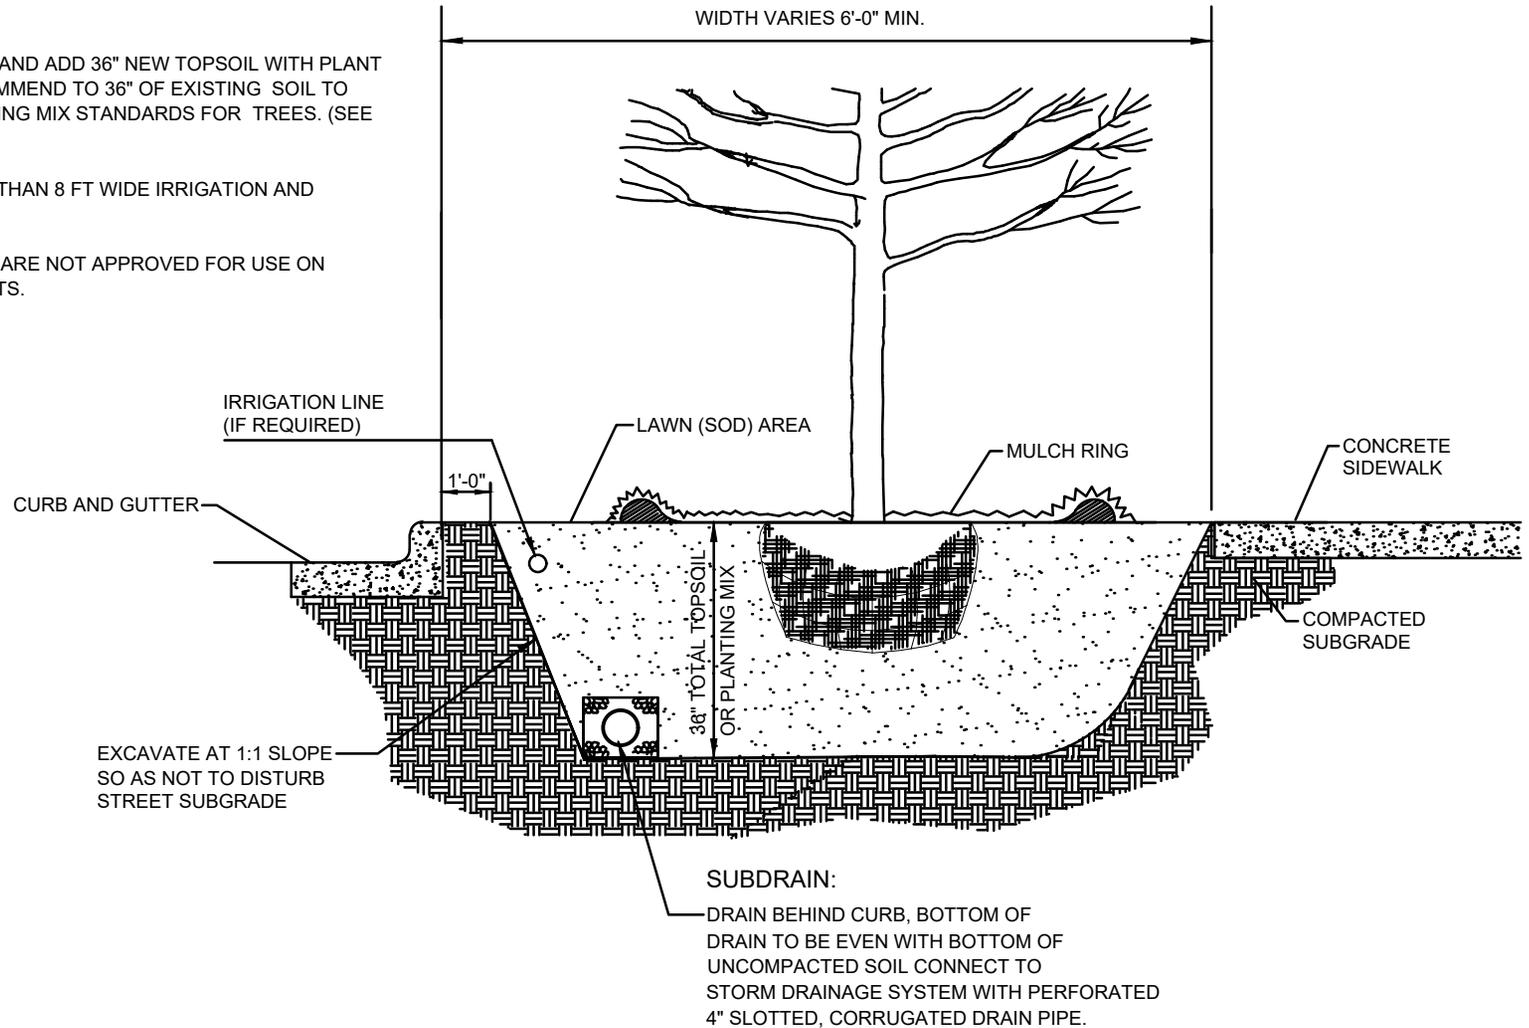

**TOWN OF INDIAN TRAIL
STANDARD DETAIL**

**6' TREE PLANTING STRIP
(WITH IRRIGATION AND DRAINAGE)**

REVISIONS	Scale Not To Scale
	Revision Date 02/2021
	Detail # PLT_4.01