


PERSPECTIVE VIEW

**NOTE:**

1. AT END OF PROJECT, CATCH BASIN CAN BE RAISED AS NEEDED PLUGGING OPEN COURSE OF BLOCK WITH MORTAR.
2. RISER CAN BE BUILT AS A STANDARD CATCH BASIN/JUNCTION BOX (WITH WEEP HOLES) IN RECEIVING WALL AND BE UTILIZED AS SUCH WHEN PROJECT IS STABLE.
3. IF DRAINAGE AREA IS OVER 5 ACRES THEN THIS STRUCTURE NEEDS TO BE TREATED AS A RISER STRUCTURE AND ALL RELATED INFORMATION NEEDS TO BE SUPPLIED. (TRASH RACK, ELEVATIONS, AND ANTI-FLOATABLE)

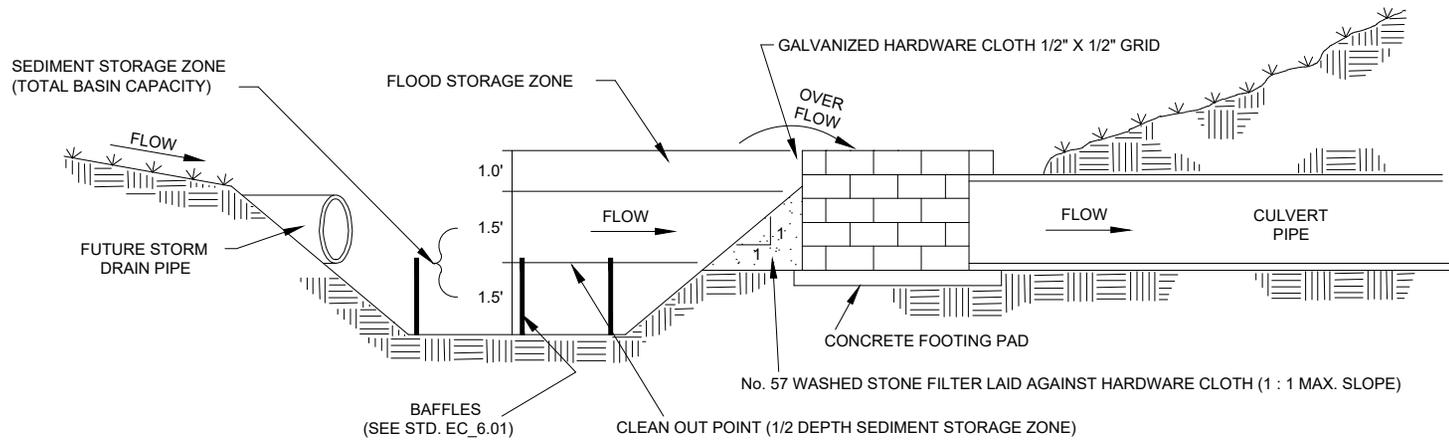

SECTION VIEW



**TOWN OF INDIAN TRAIL  
STANDARD DETAIL**

**CATCH BASIN RISER**

REVISIONS	Scale
	Not To Scale
	Revision Date
	02/2021
	Detail #
	EC_3.01