


Segment 2: Indian Trail Town Centre Intersection

Indian Trail Road Complete Streets

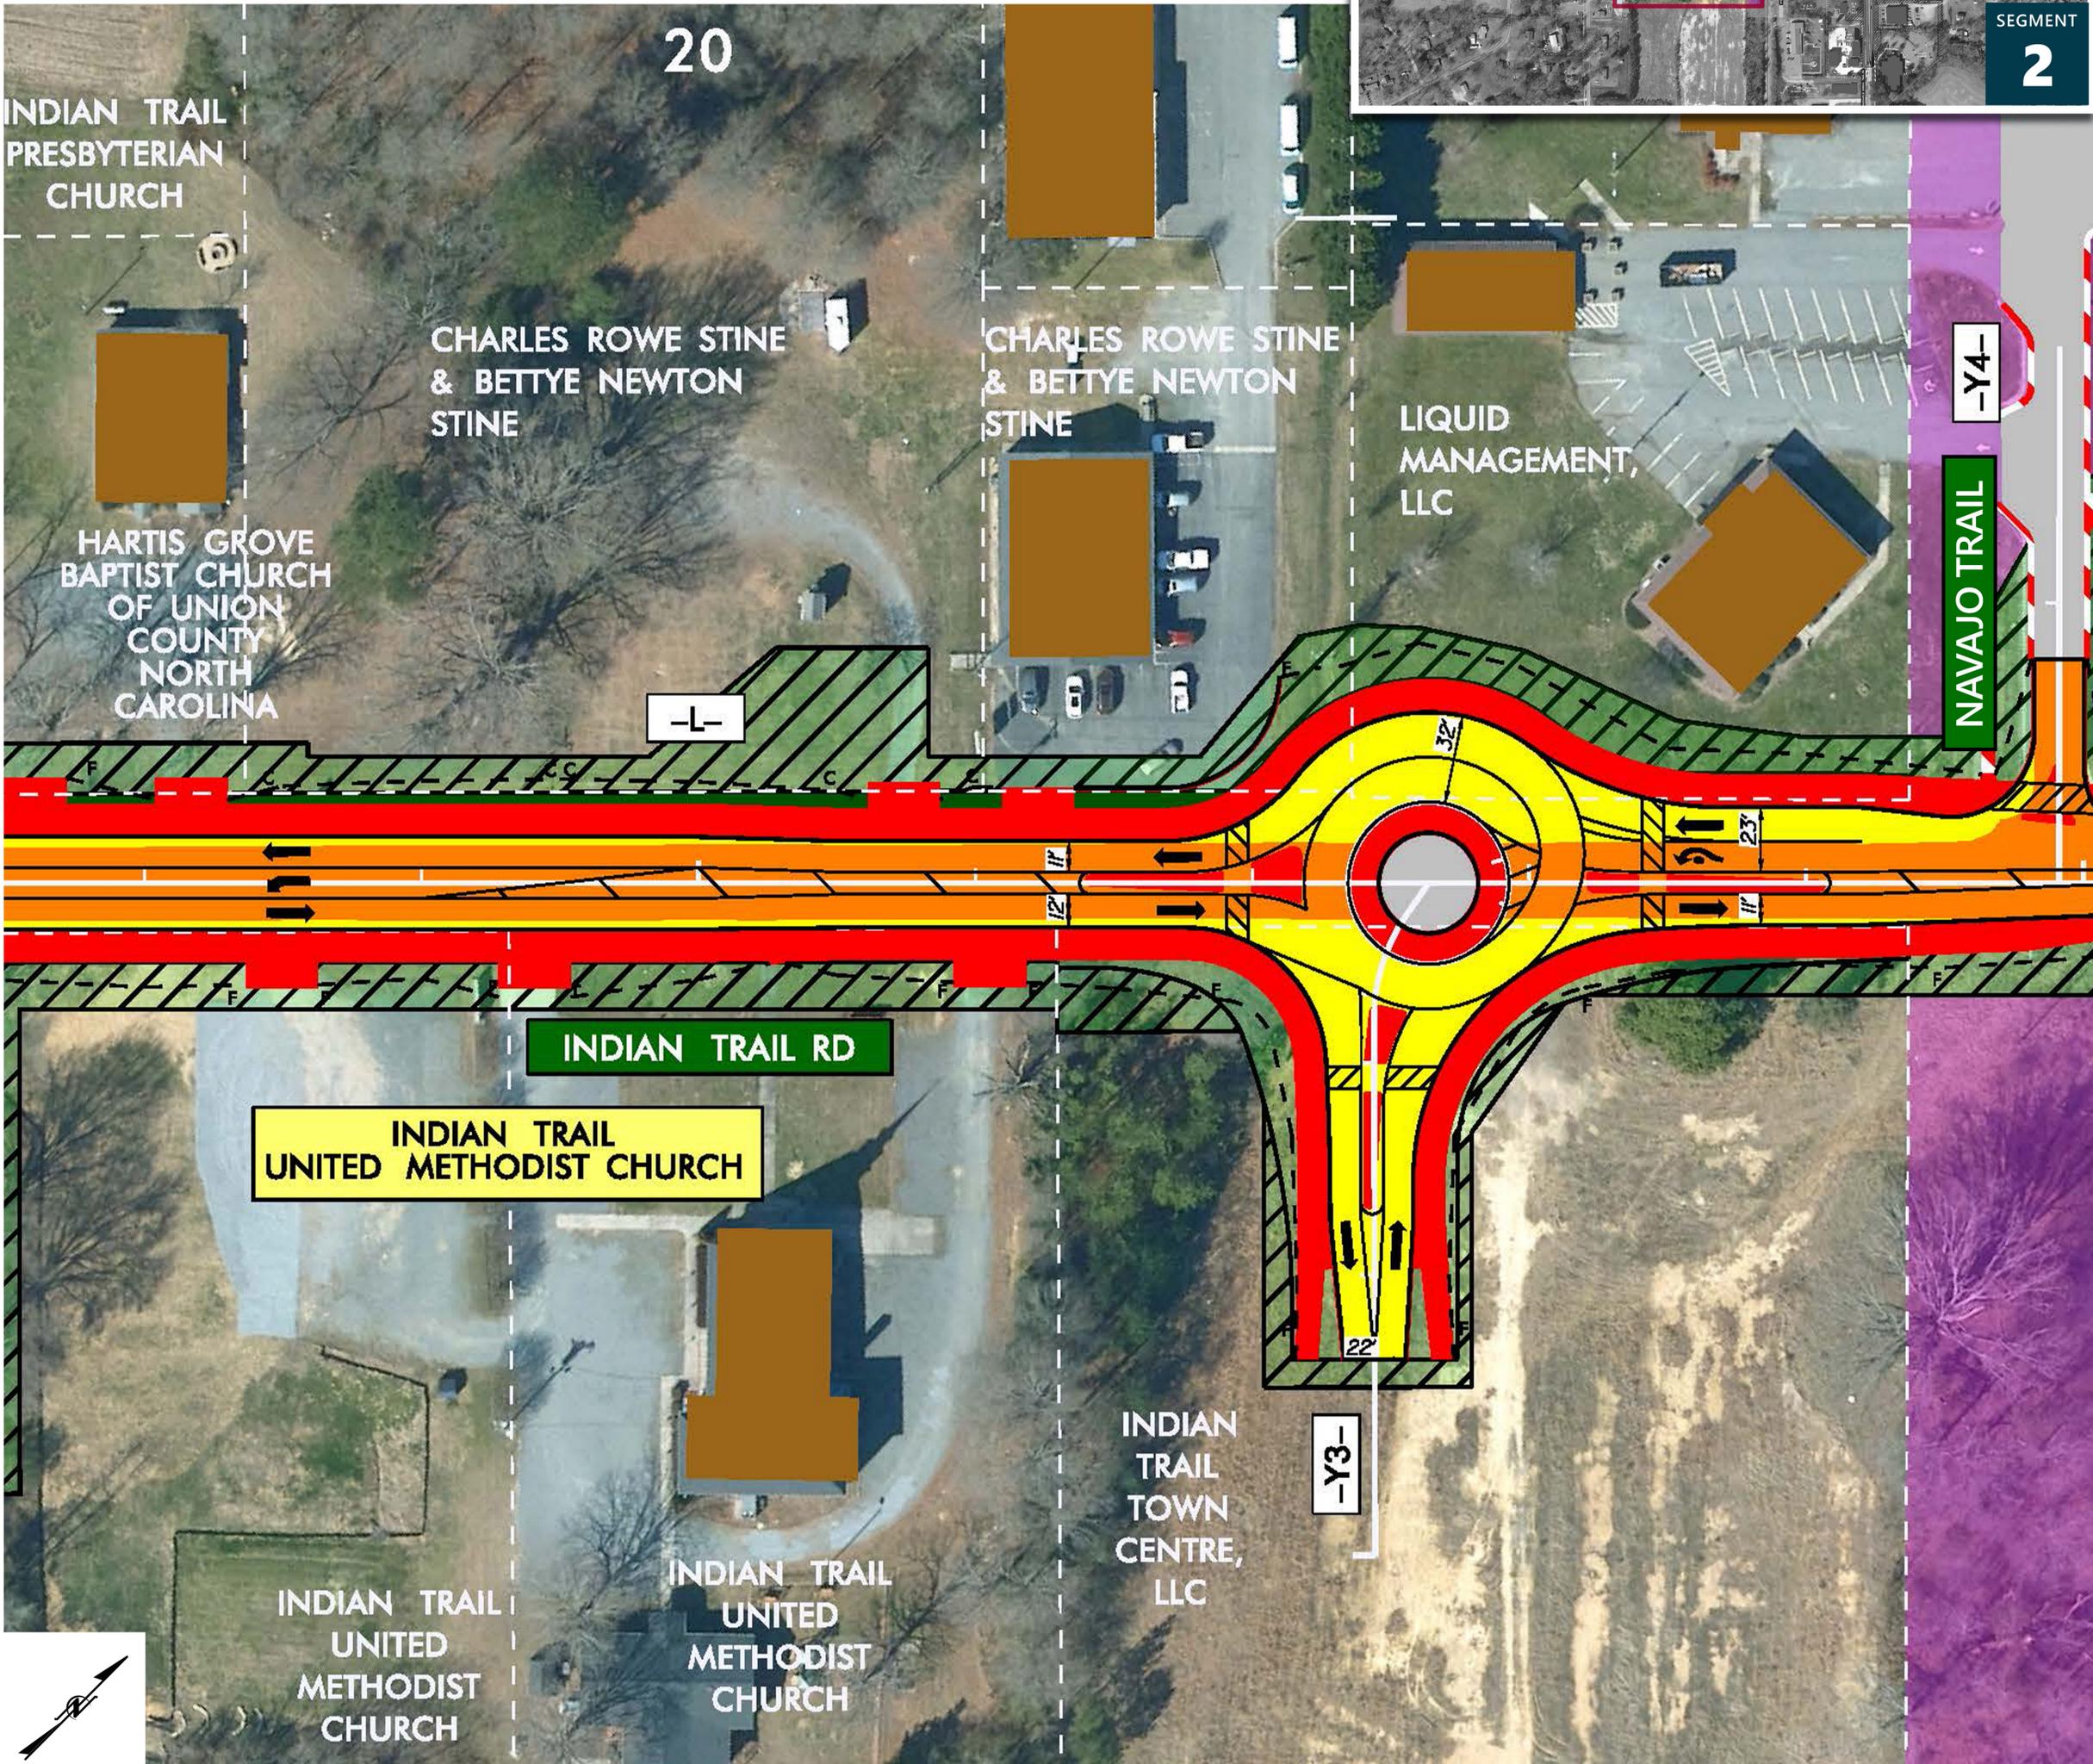

SEGMENT
2



LEGEND

- BUILDINGS
- EXISTING RIGHT OF WAY
- PROPOSED RIGHT OF WAY
- PROPOSED EASEMENTS (DRAINAGE, CONSTRUCTION, AND UTILITY)
- EXISTING ROADWAY TO BE REMOVED
- EXISTING ROADWAY TO BE RESURFACED
- PROPOSED ROADWAY
- PROPOSED STRUCTURES, ISLAND, CURB AND GUTTER
- EXISTING STRUCTURES, ISLAND, CURB AND GUTTER TO BE RETAINED
- LAKES, RIVERS, STREAMS, AND PONDS
- RAILROAD RIGHT OF WAY
- PROPERTY LINES
- PROPOSED TRAFFIC SIGNAL
- HISTORIC PROPERTY BOUNDARY

