


# Segment 3: Blythe Drive/ Matthews-Indian Trail Road Intersection

Indian Trail Road Complete Streets

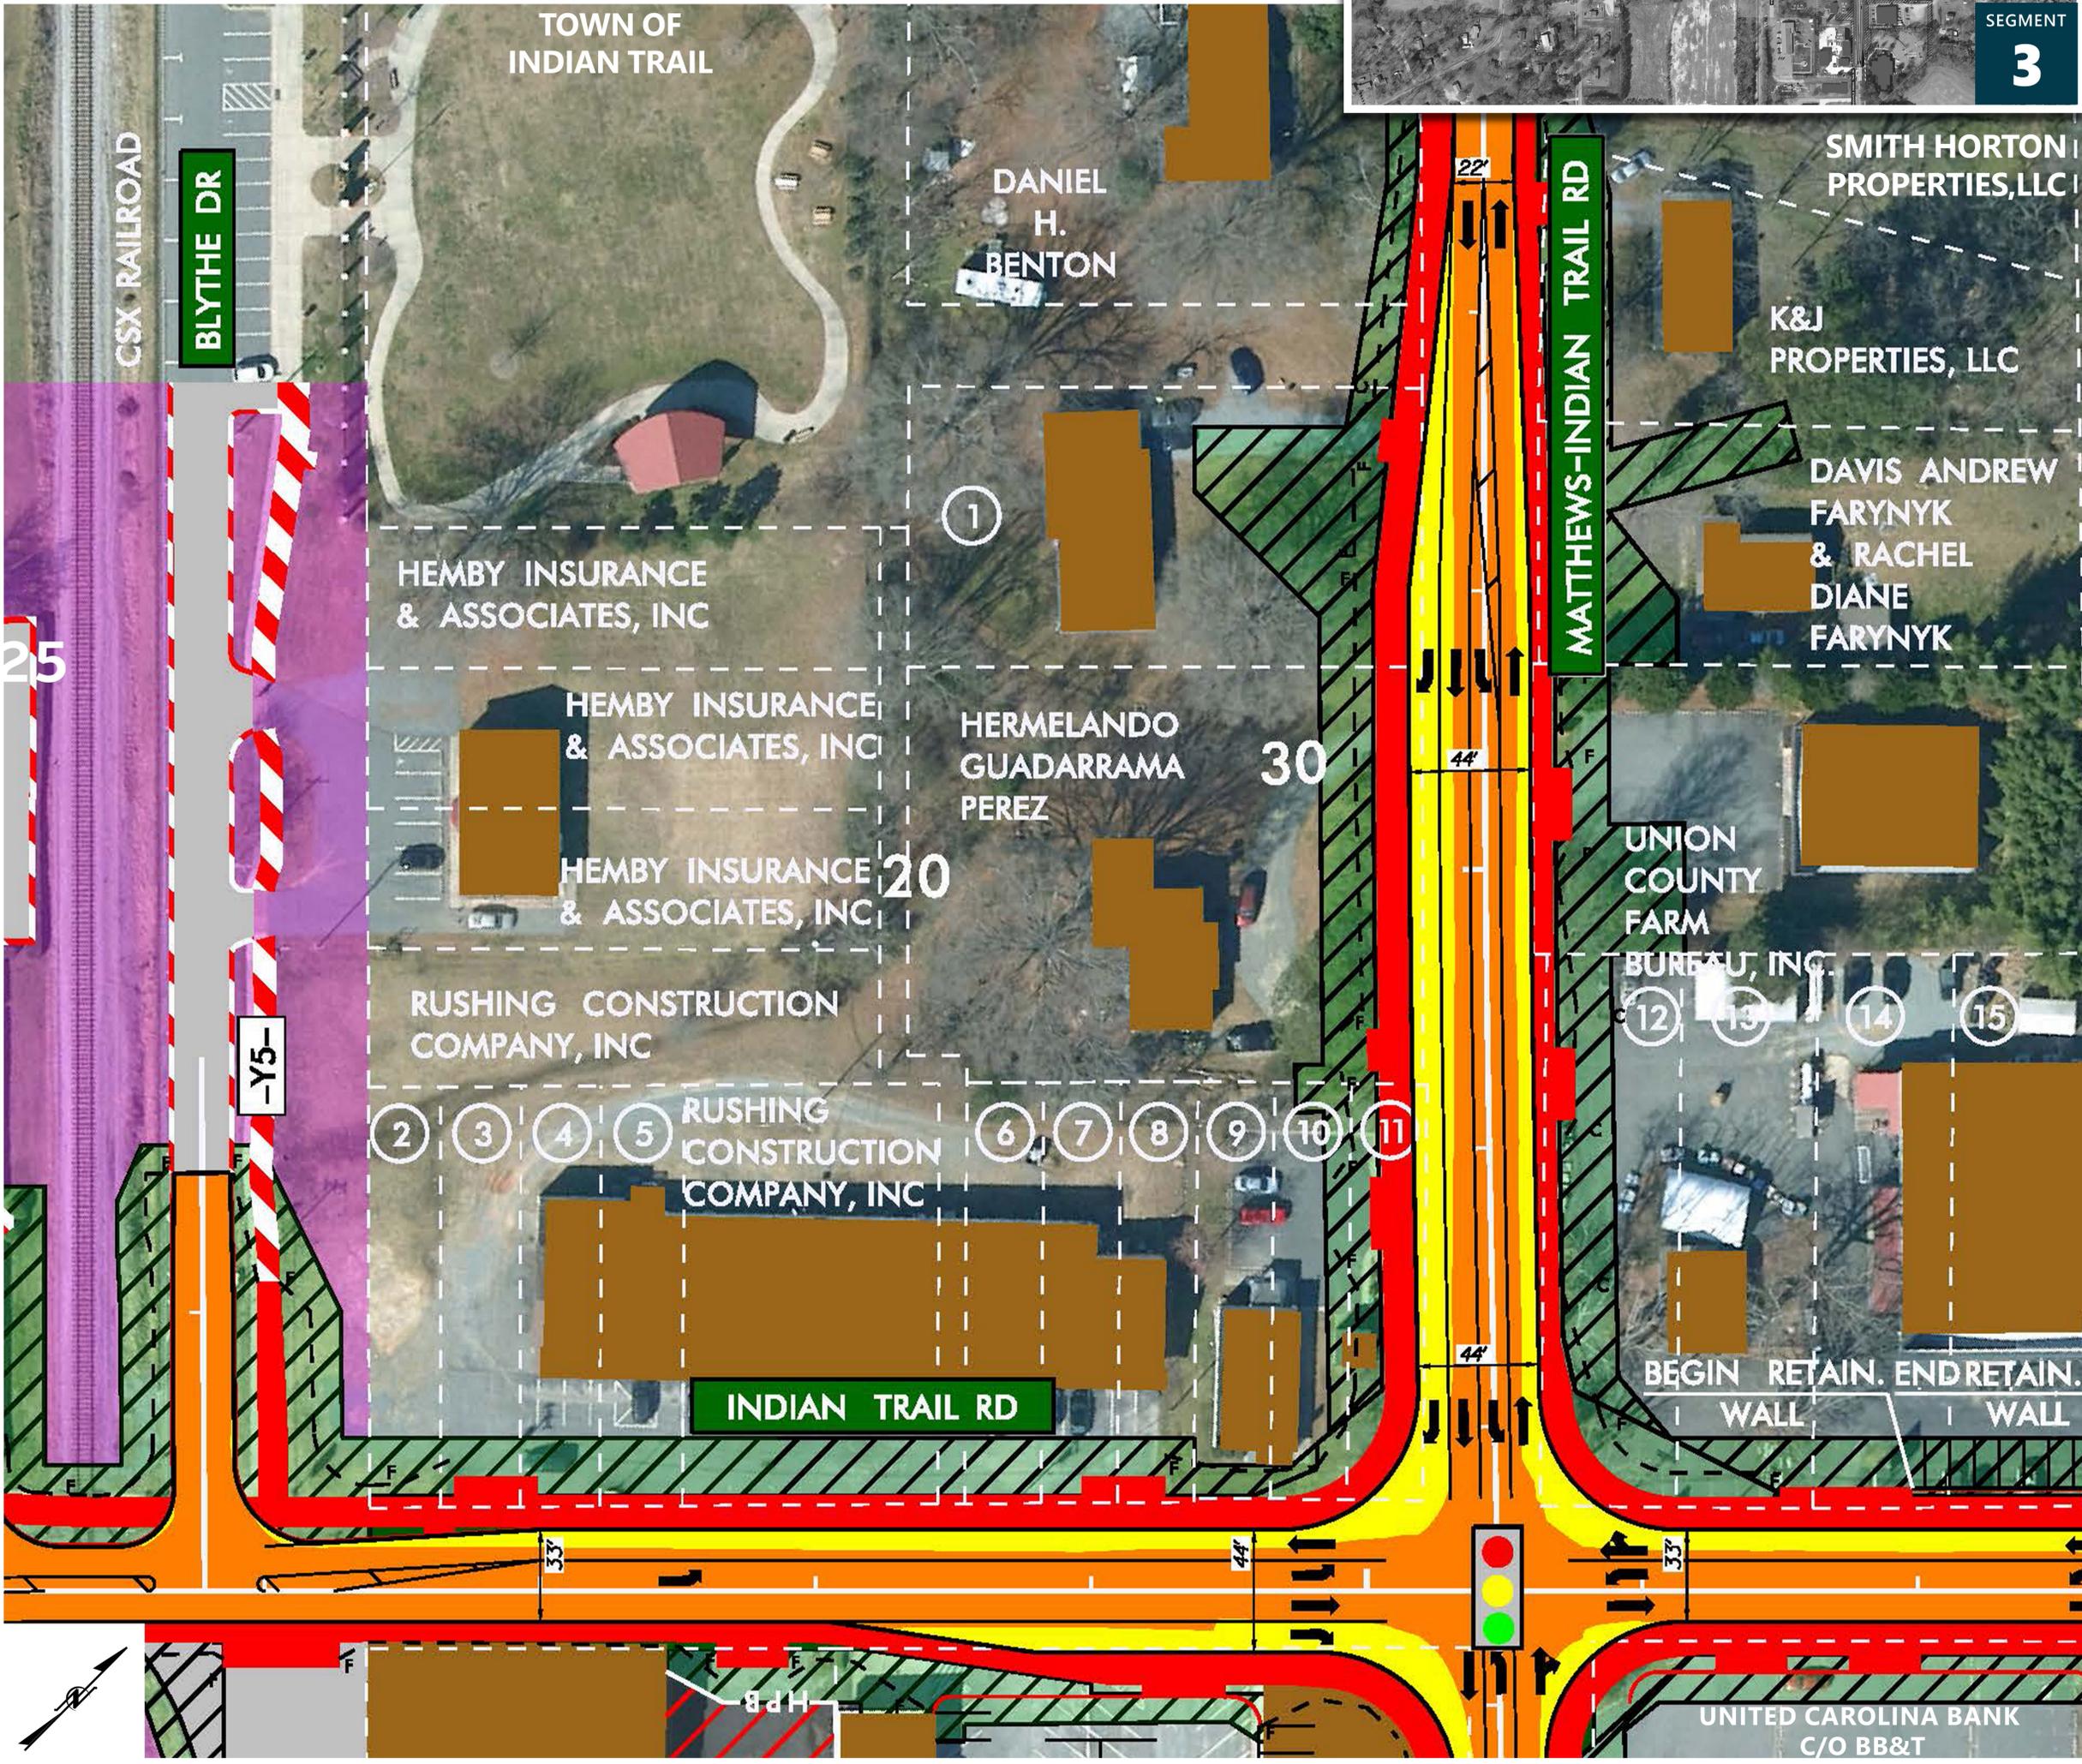

### LEGEND

- |  |                                   |   |                            |
|--|-----------------------------------|---|----------------------------|
| BUILDINGS  | EXISTING ROADWAY TO BE REMOVED    | PROPOSED STRUCTURES, ISLAND, CURB AND GUTTER                | PROPERTY LINES             |
| EXISTING RIGHT OF WAY                                    | EXISTING ROADWAY TO BE RESURFACED | EXISTING STRUCTURES, ISLAND, CURB AND GUTTER TO BE RETAINED | PROPOSED TRAFFIC SIGNAL    |
| PROPOSED RIGHT OF WAY                                    | PROPOSED ROADWAY                  | LAKES, RIVERS, STREAMS, AND PONDS                           | HISTORIC PROPERTY BOUNDARY |
| PROPOSED EASEMENTS (DRAINAGE, CONSTRUCTION, AND UTILITY) |                                   | RAILROAD RIGHT OF WAY                                       |                            |

