


Segment 5: Liberty Lane Intersection

Indian Trail Road Complete Streets

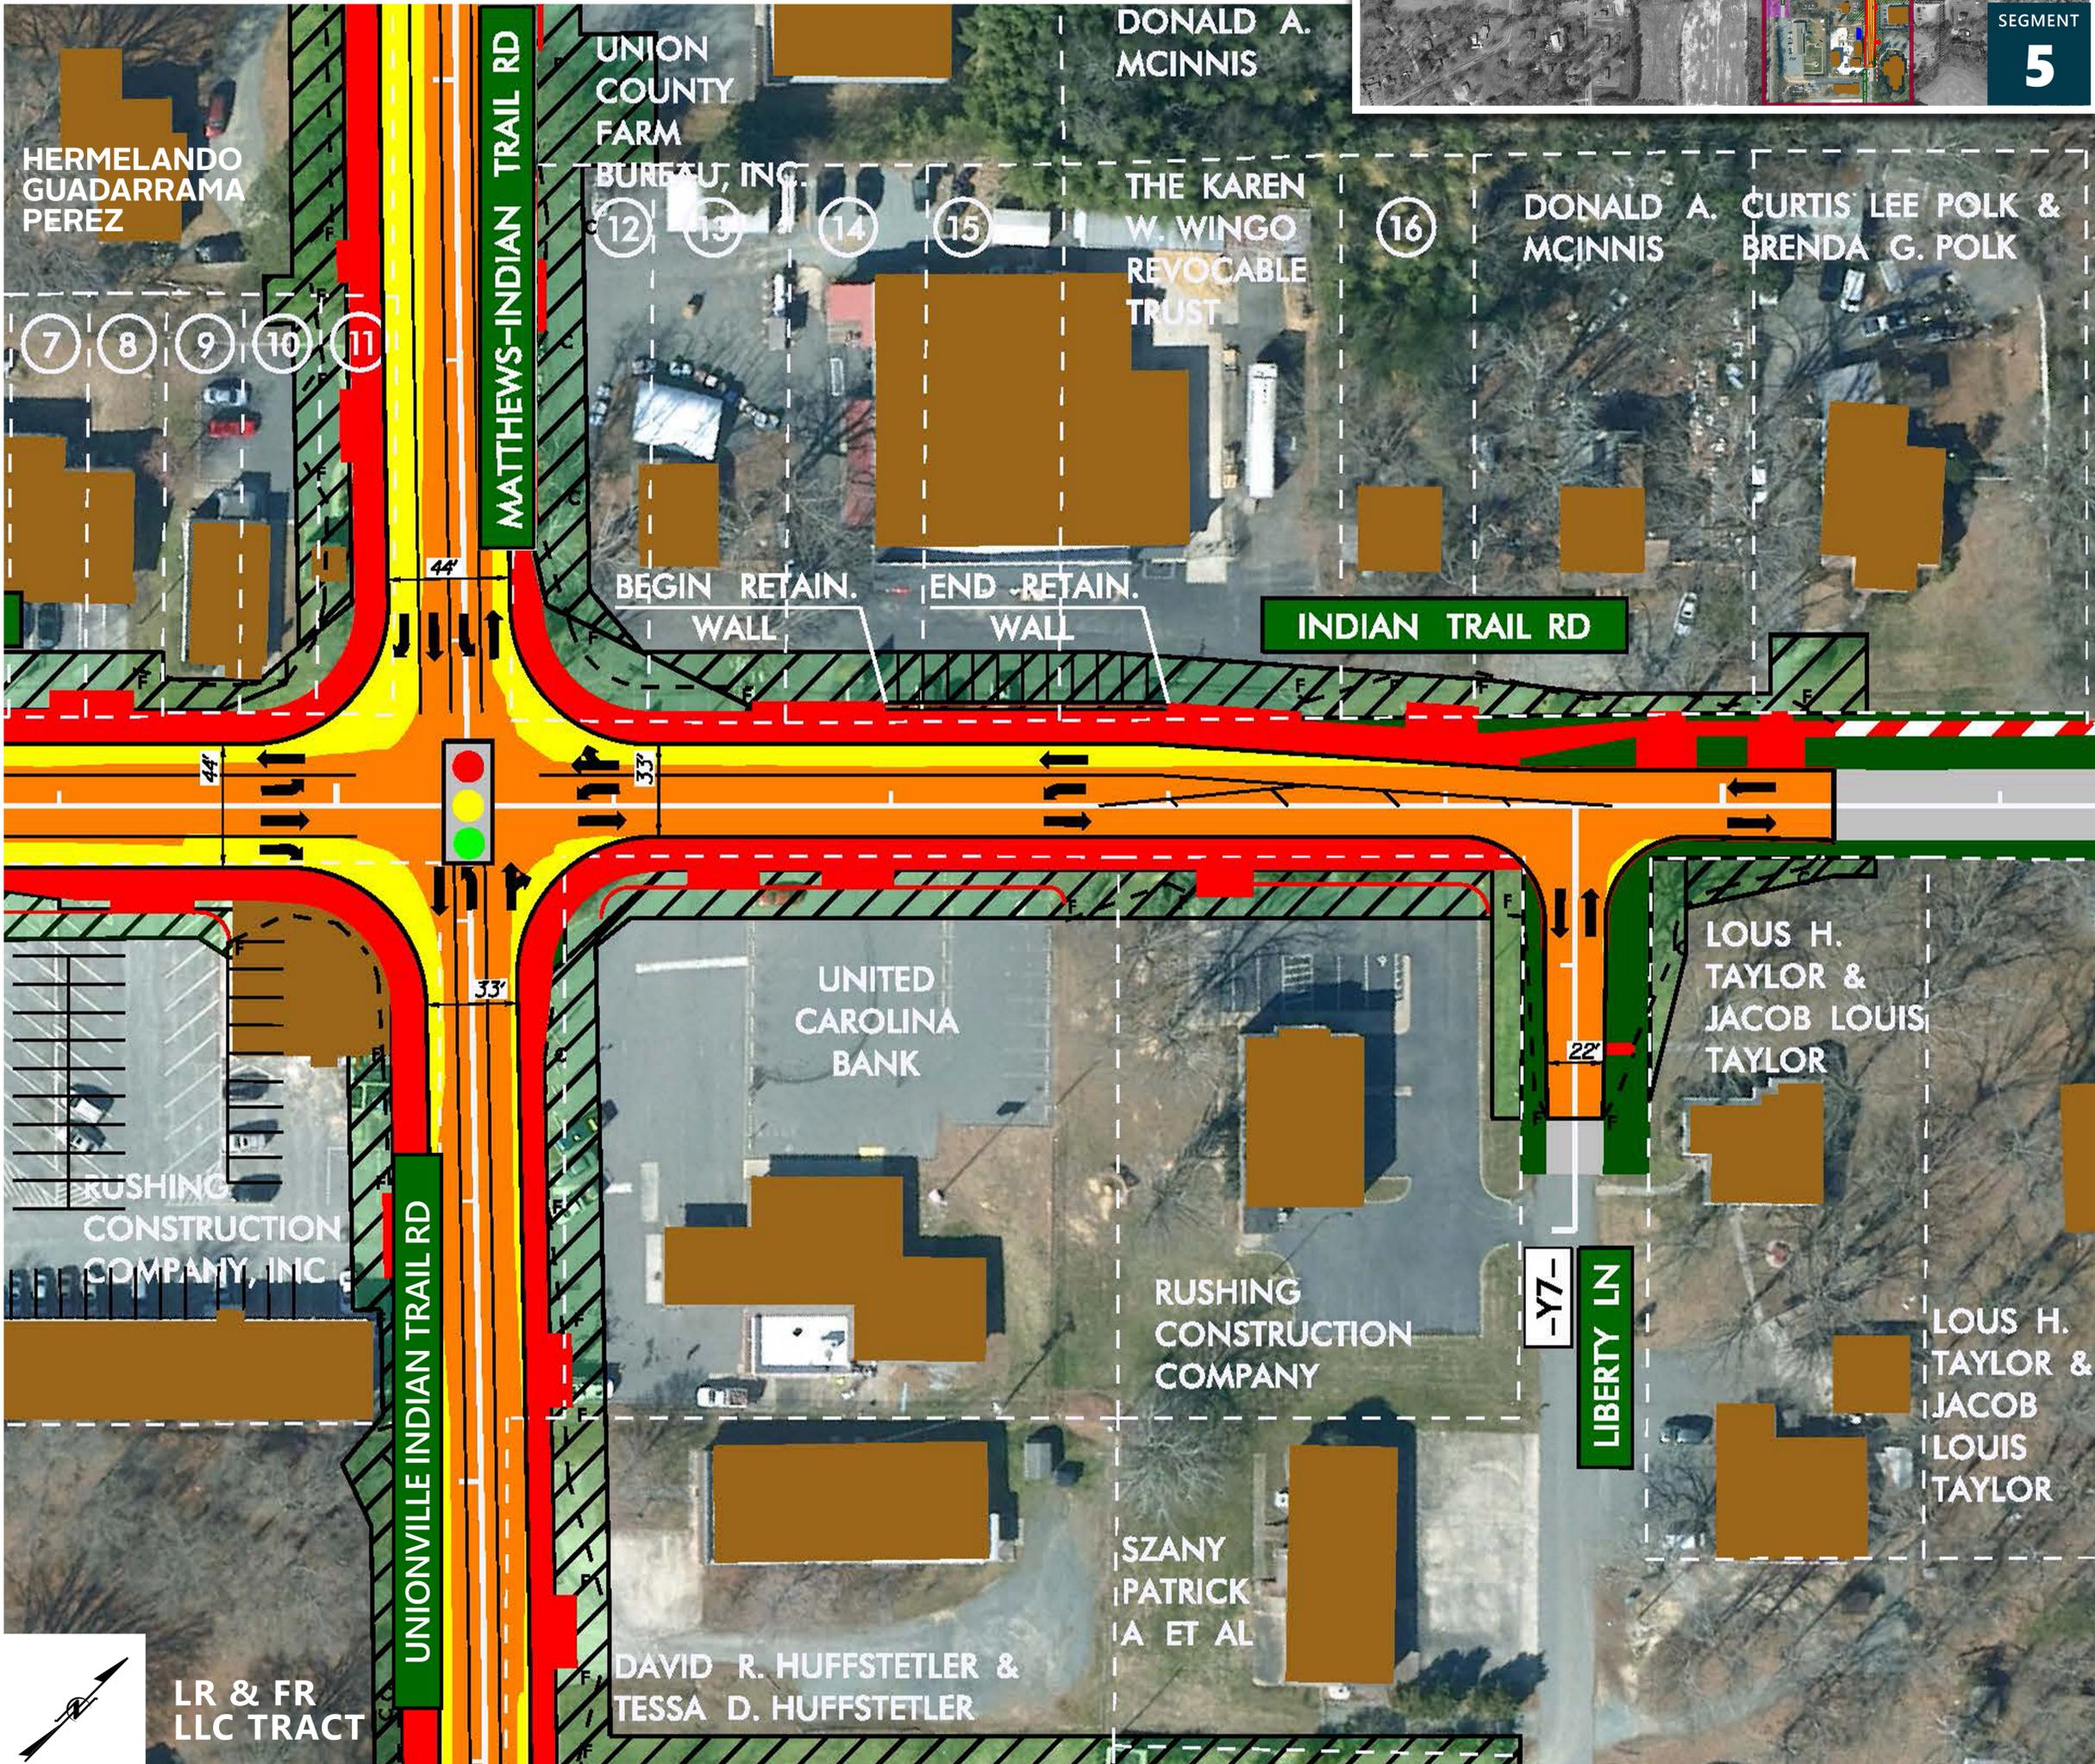

LEGEND

- | | | | |
|--|-----------------------------------|---|----------------------------|
| BUILDINGS | EXISTING ROADWAY TO BE REMOVED | PROPOSED STRUCTURES, ISLAND, CURB AND GUTTER | PROPERTY LINES |
| EXISTING RIGHT OF WAY | EXISTING ROADWAY TO BE RESURFACED | EXISTING STRUCTURES, ISLAND, CURB AND GUTTER TO BE RETAINED | PROPOSED TRAFFIC SIGNAL |
| PROPOSED RIGHT OF WAY | PROPOSED ROADWAY | LAKES, RIVERS, STREAMS, AND PONDS | HISTORIC PROPERTY BOUNDARY |
| PROPOSED EASEMENTS (DRAINAGE, CONSTRUCTION, AND UTILITY) | | RAILROAD RIGHT OF WAY | |

